


REQUESTED DATES: _____ ADDRESS: Colorado Blvd and E 9th Ave, Denver, CO 80206 PERMIT: _____
 WORK HOURS: _____

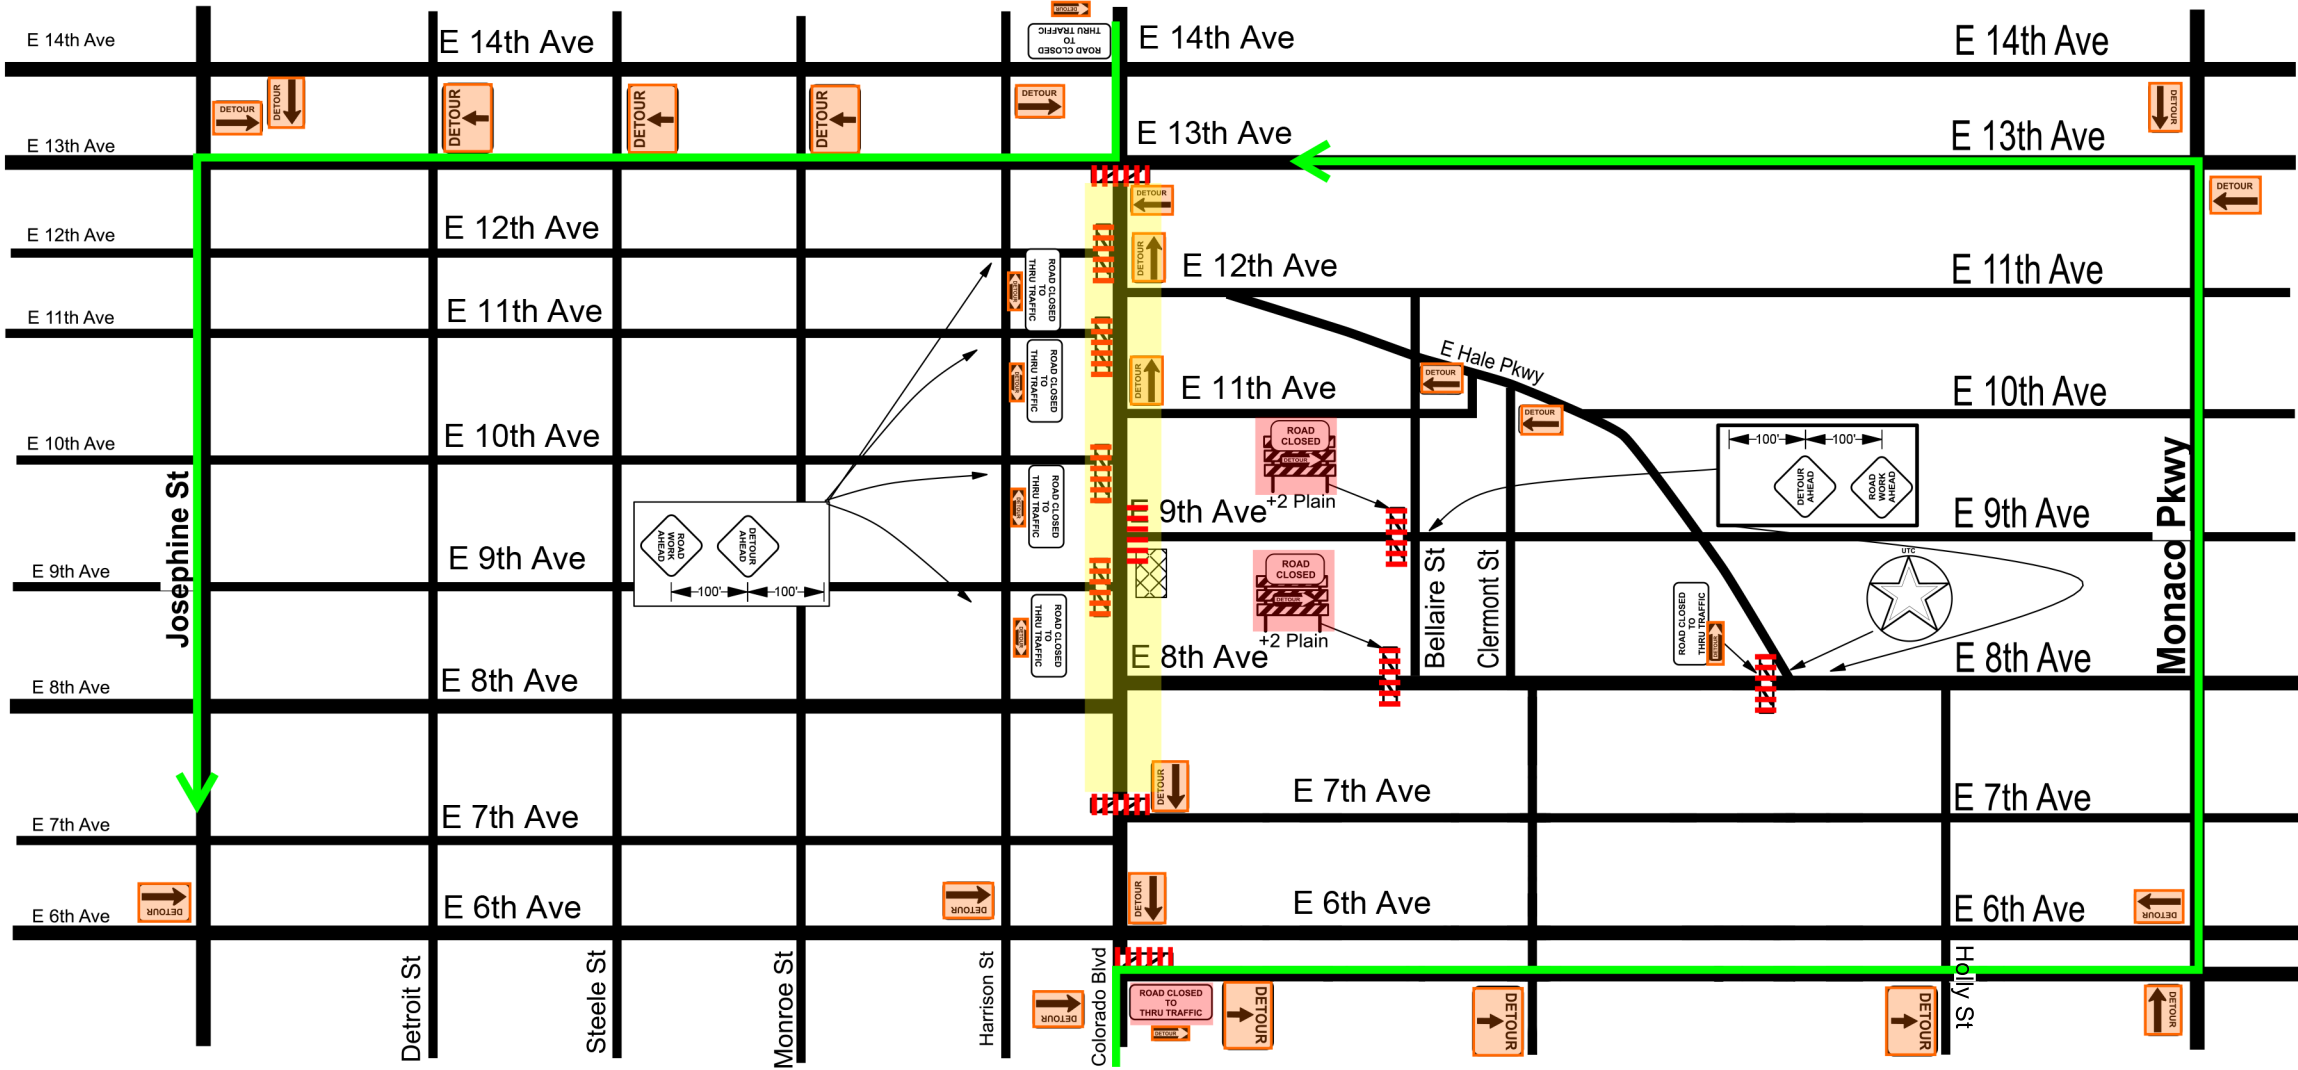

(720) 343-2335

Location: Colorado Blvd and E 5th Ave
Denver, CO 80206
Colorado Cleanup Corporation
Chris Formanek 303-944-8875

Date: April 7, 2015
Drawn By: Steven McMorrine
ATTSA Cert#: 239909
Job#: BRB Implosion Closures

Across America, Altus Traffic is the trusted name for:

- Traffic management
- Flagging
- Traffic control, and
- Traffic management plans.

MHT#2

NOT DRAWN TO SCALE

REVIEWED:

LEGEND

	Hard Lane Closure		Truck Mounted Alternator
	Trailer Mounted Flashing Arrow Boards		Portable Changeable Message Sign (PCMS)
	Sign		Traffic Flow
	No Parking Sign		Uniformed Traffic Officer
	Flagger		Advance Warning Sign

Detour Route

NOTES:

****NO PARKING SIGNS TO BE SET 24 HOURS PRIOR TO WORK**** **** ALL DEVICES TO CONFORM TO CURRENT MUTCD****

Speed (MPH)	Taper Length in Feet				CHANNELIZATION DEVICE SPACING			SIGN SPACING	
	LANE WIDTH 10FT	LANE WIDTH 11FT	LANE WIDTH 12FT	LONG BUFFER	MPH	TAPER	TANGENT	MPH	"X"
25 or less	105'	115'	125'	90'	65	40	130	MPH	"X"
30	150'	165'	180'	90'	60	40	120	45+	500'
35	205'	225'	245'	120'	55	40	110	40	350'
40	270'	295'	320'	155'	50	40	100	35	350'
45	450'	495'	540'	195'	45	40	90	30	100' (Seattle 150' SeaTac 200')
50	500'	550'	600'	240'	40	40	80	25	100' (Seattle 150' SeaTac 200')
55	550'	605'	660'	295'	35	35	70		
60	600'	660'	720'	350'	30	30	60		
65	650'	725'	780'	410'	25	25	50		
70	700'	770'	840'	475'					
75	750'	825'	900'	540'					
80	800'	880'	960'						

Summary of Devices

- 6 - 48" Road Work Ahead
- 6 - 48" Detour Ahead
- 33 - Detour (11L, 10R, 8Str, 4DD)
- 7 - Road Closed T.T.T.
- 2 - Type 3 Road Closed
- 4 - Type 3 Barrier
- 1 - Uniform Traffic Officer