


PL RESTAURANT HOLDINGS LLC
 DBA PIZZERIA LOCALE #3417
 895 ALBION STREET, DENVER, CO 80220

PROPOSED H&R LICENSED PREMISES

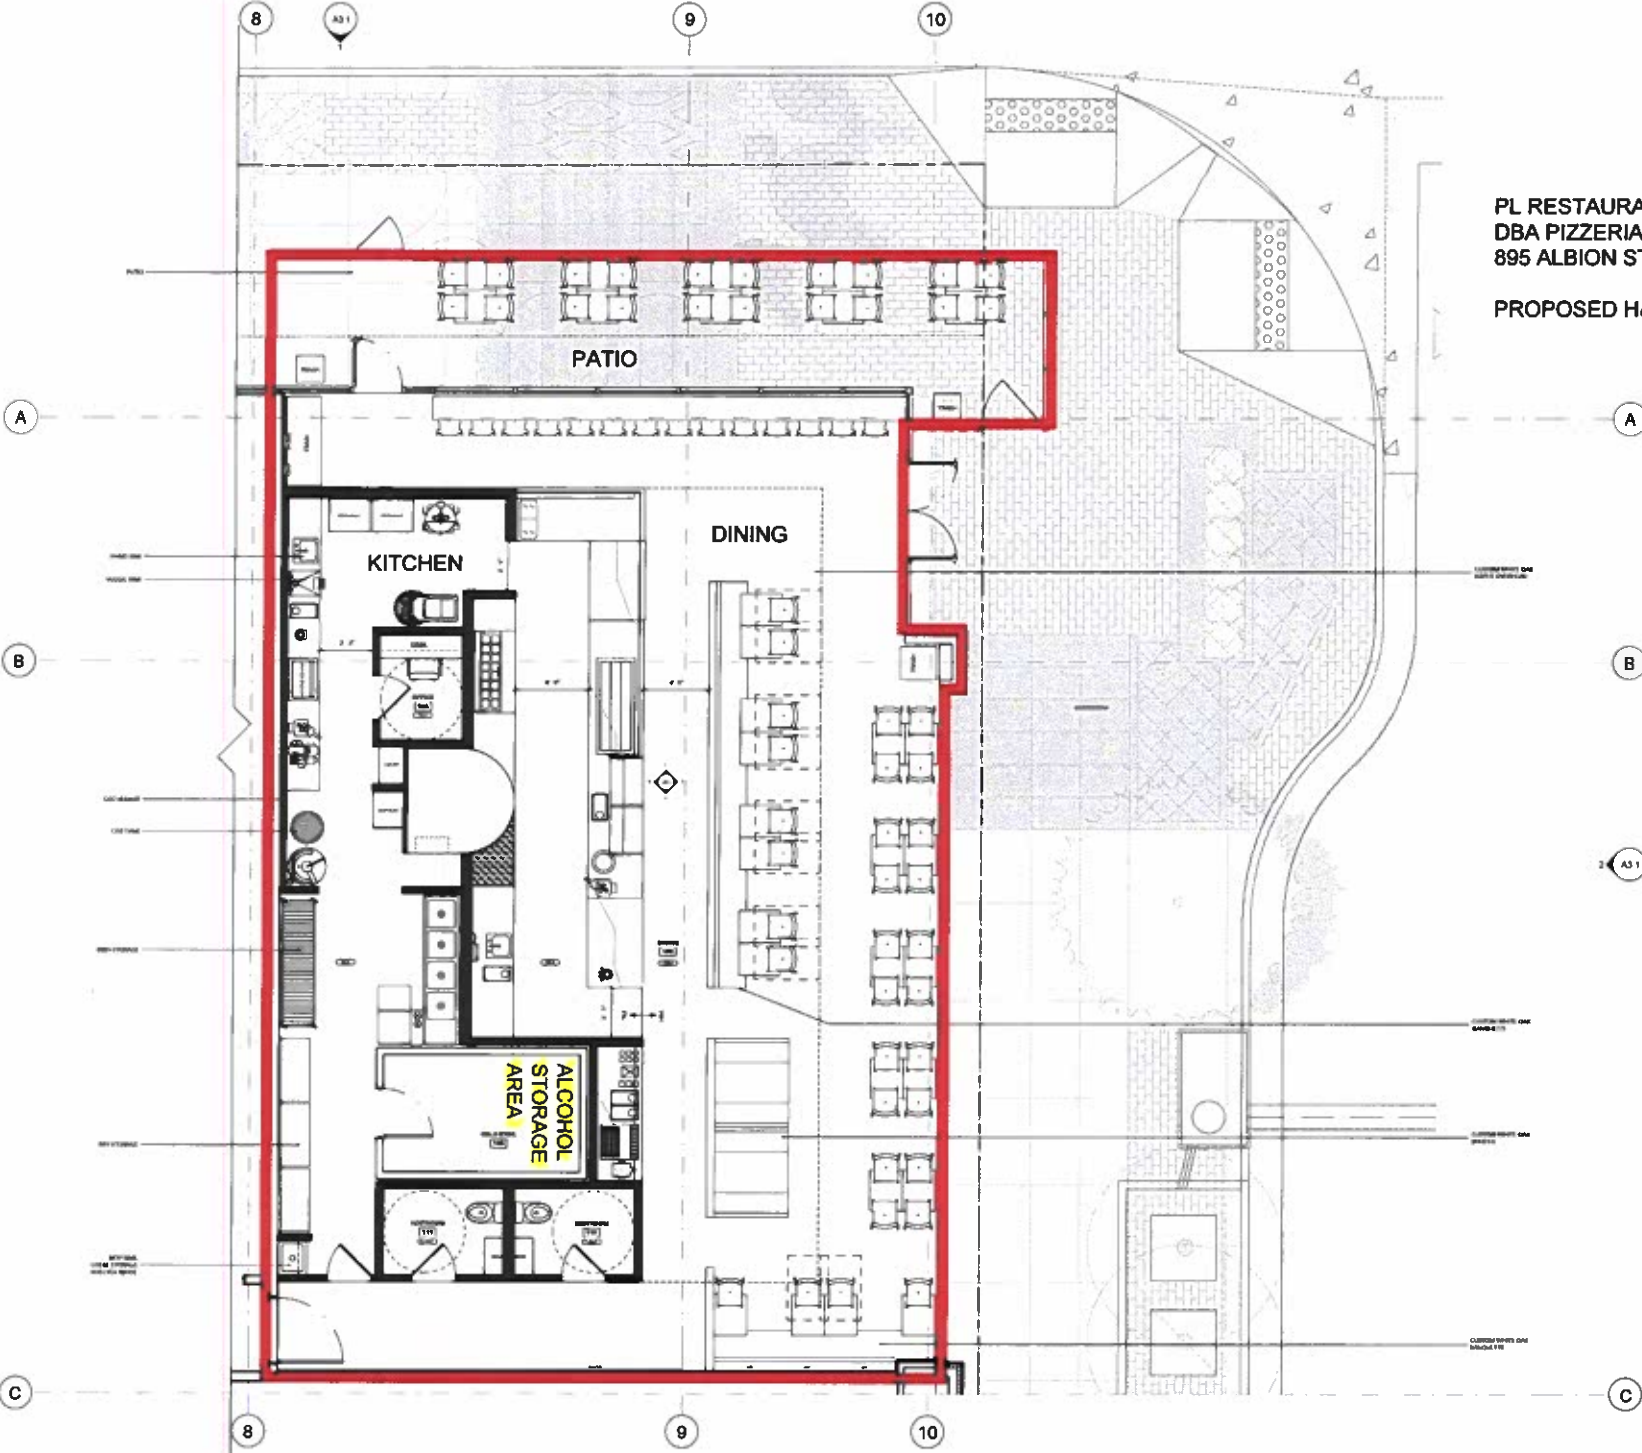

SEATING
 INTERIOR: 20 @ 4-TOPS
 14 @ HIGH-TOPS
 8 @ BOOTHS
 24 @ BANQUETTE
 66 SEATS INTERIOR

EXTERIOR: 20 @ 4-TOPS
 20 SEATS EXTERIOR

TOTAL: 66 SEATS TOTAL

FIXTURES (PER IBC 2902.1)
 MALE WC: 1 PER 75
 FEMALE WC: 1 PER 75
 LAVATORIES: 1 PER 200

